




**AREA:**  
 1ST FLOOR 1,152 S.F.  
 2ND FLOOR 1,241 S.F.  
 TOTAL 2,399 S.F.

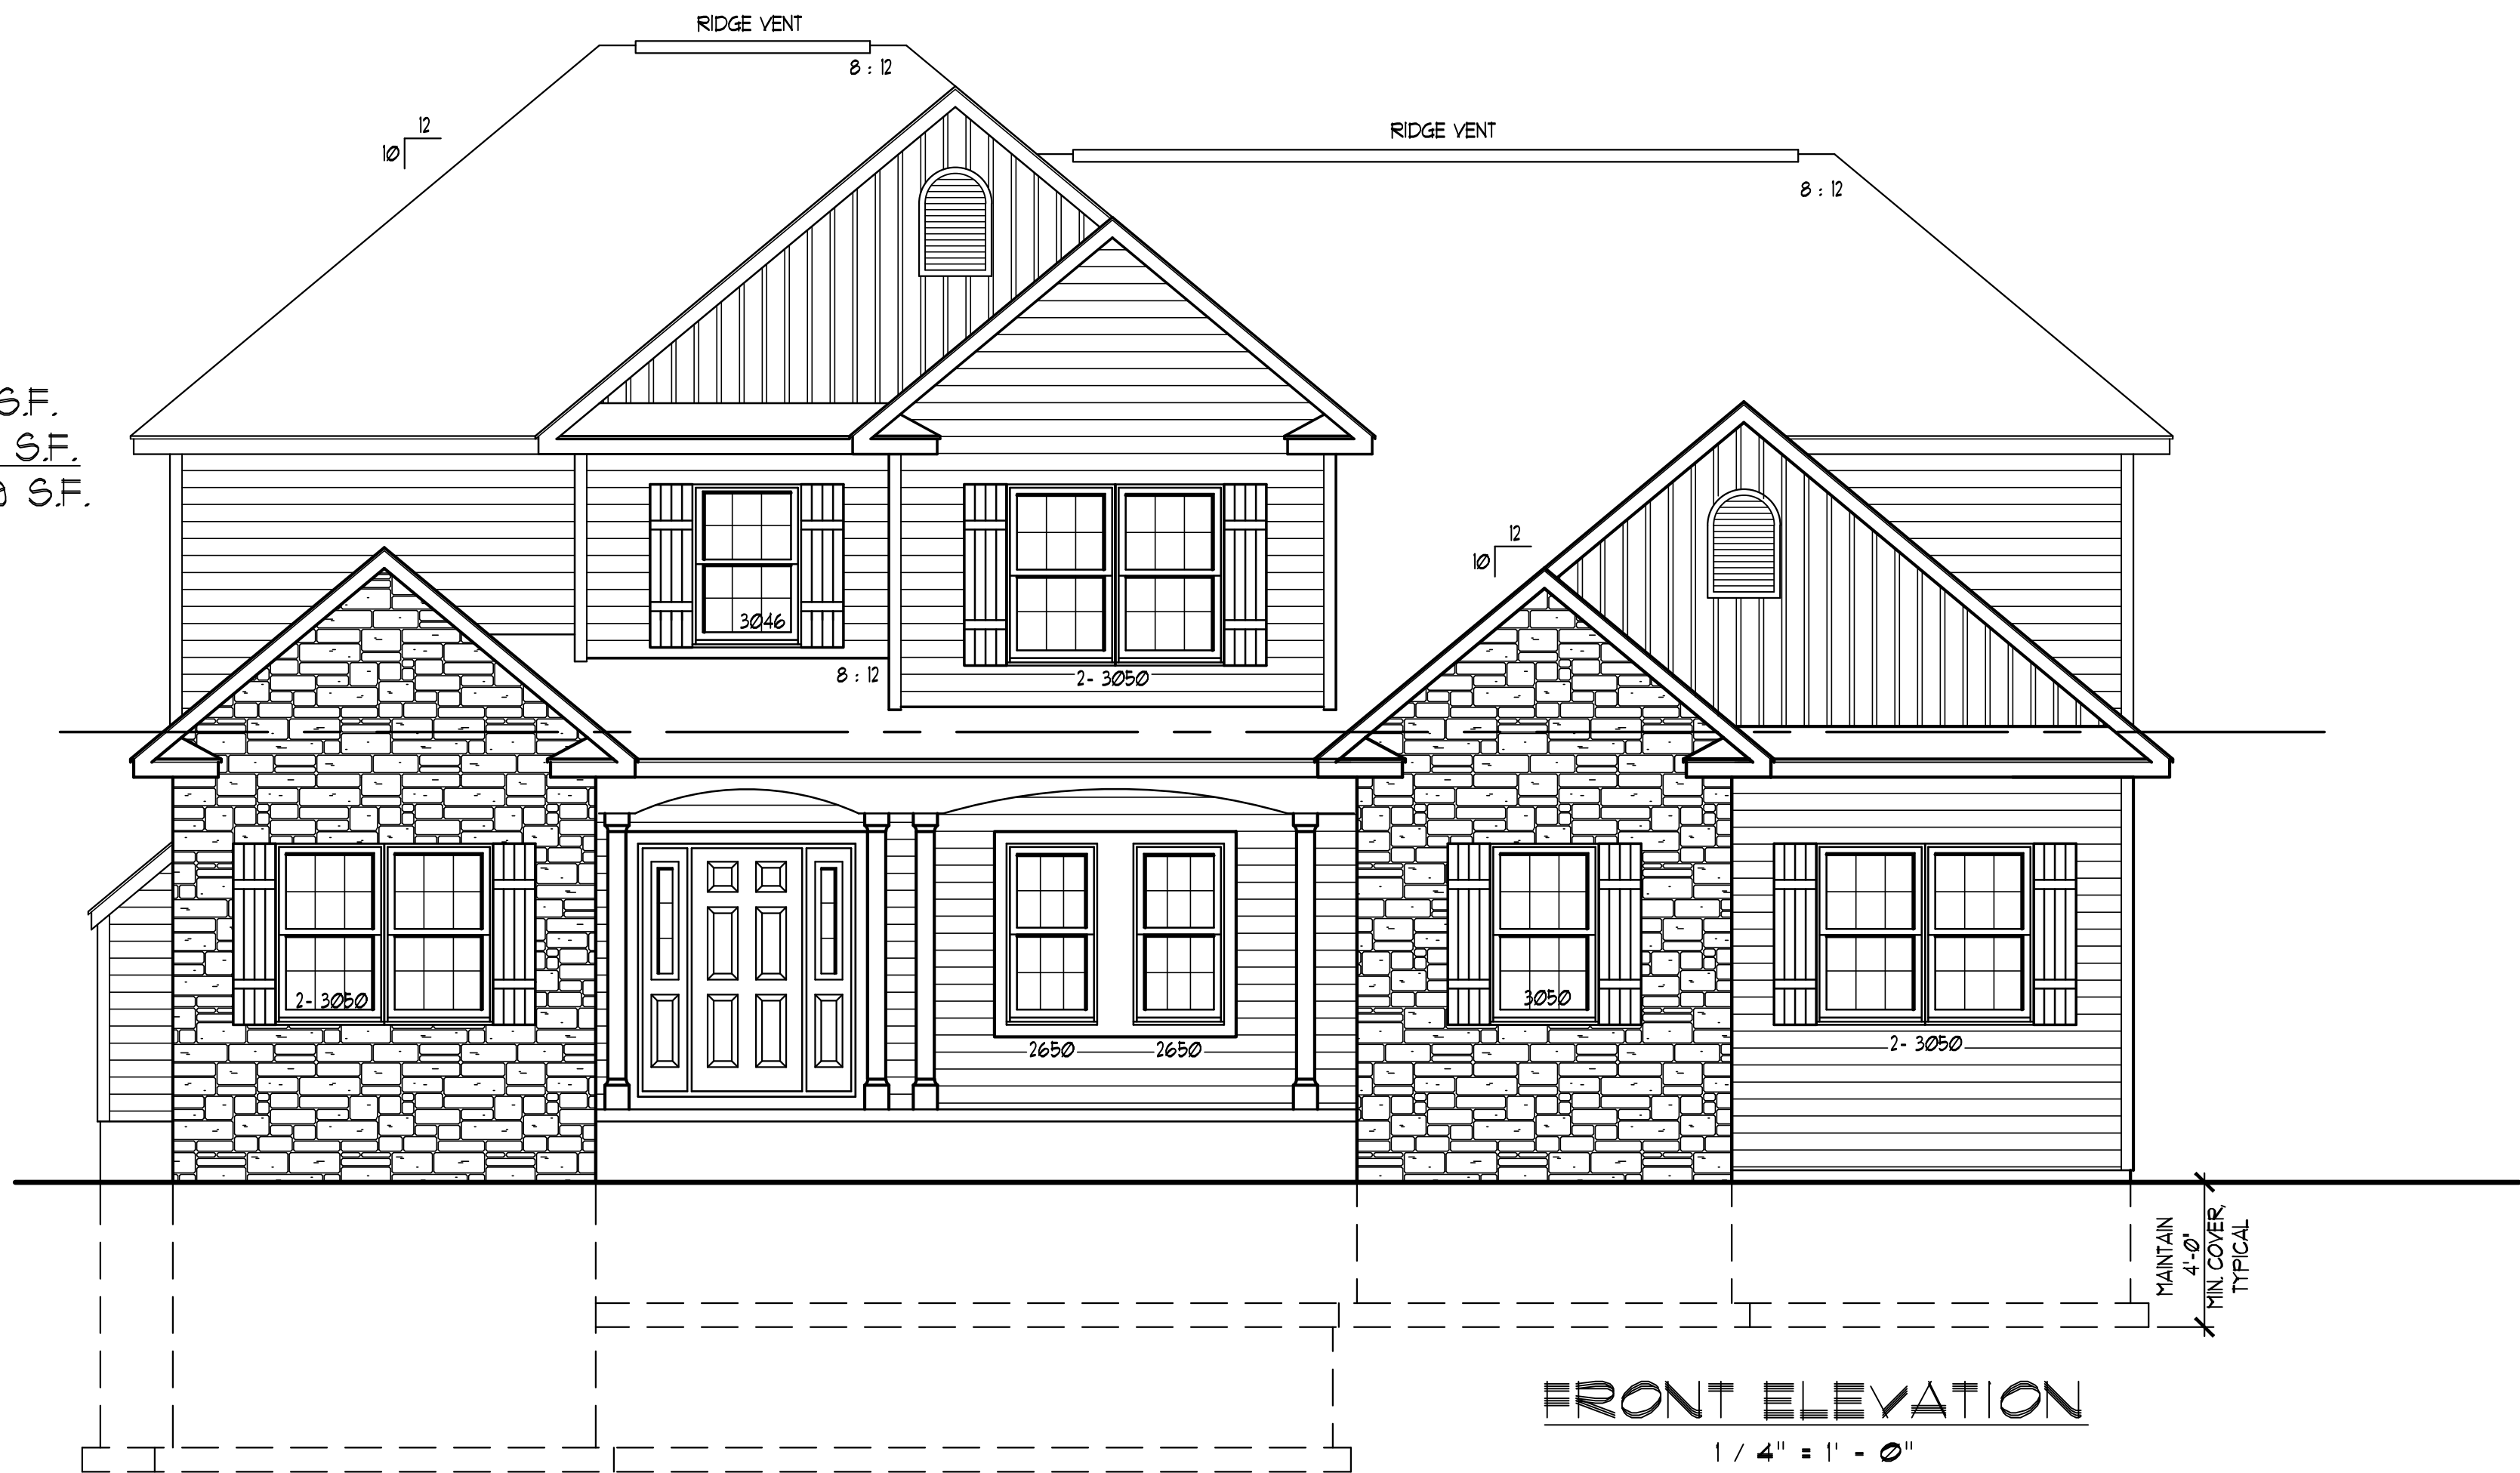


**FRONT ELEVATION**  
 1/4" = 1' - 0"

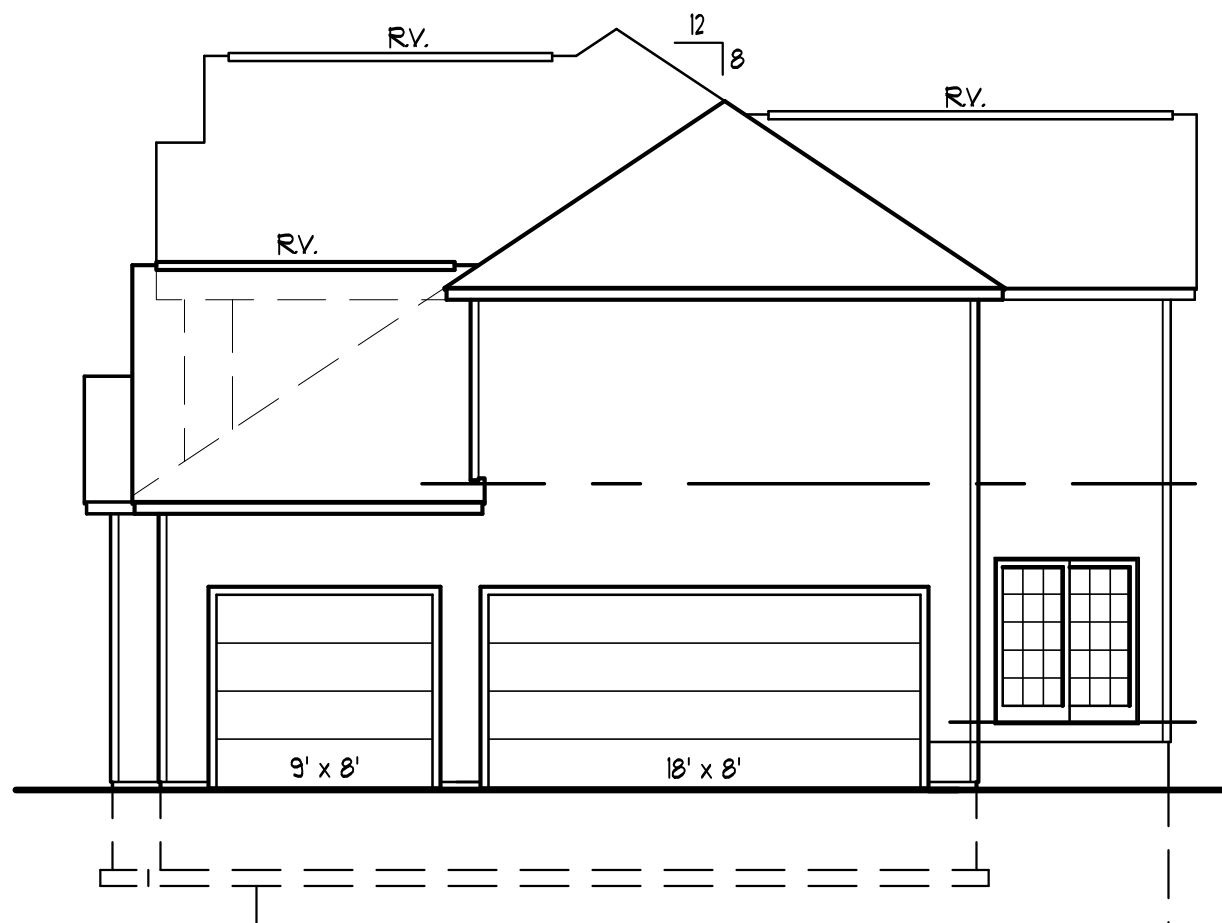

**RIGHT ELEVATION**  
 1/8" = 1' - 0"

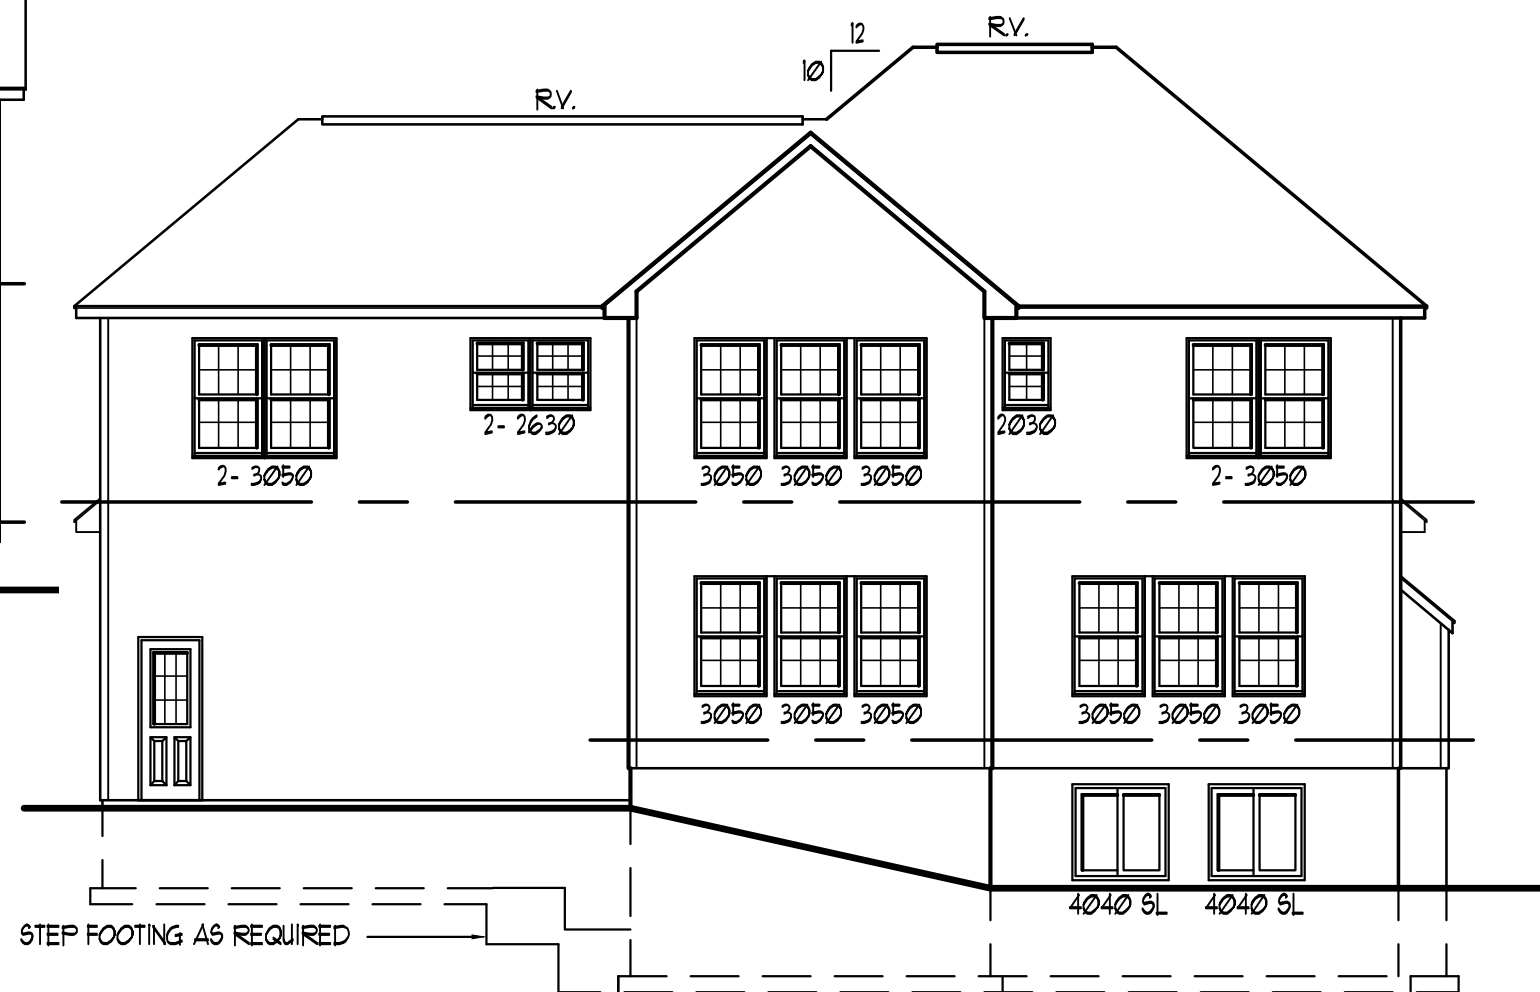

**REAR ELEVATION**  
 1/8" = 1' - 0"

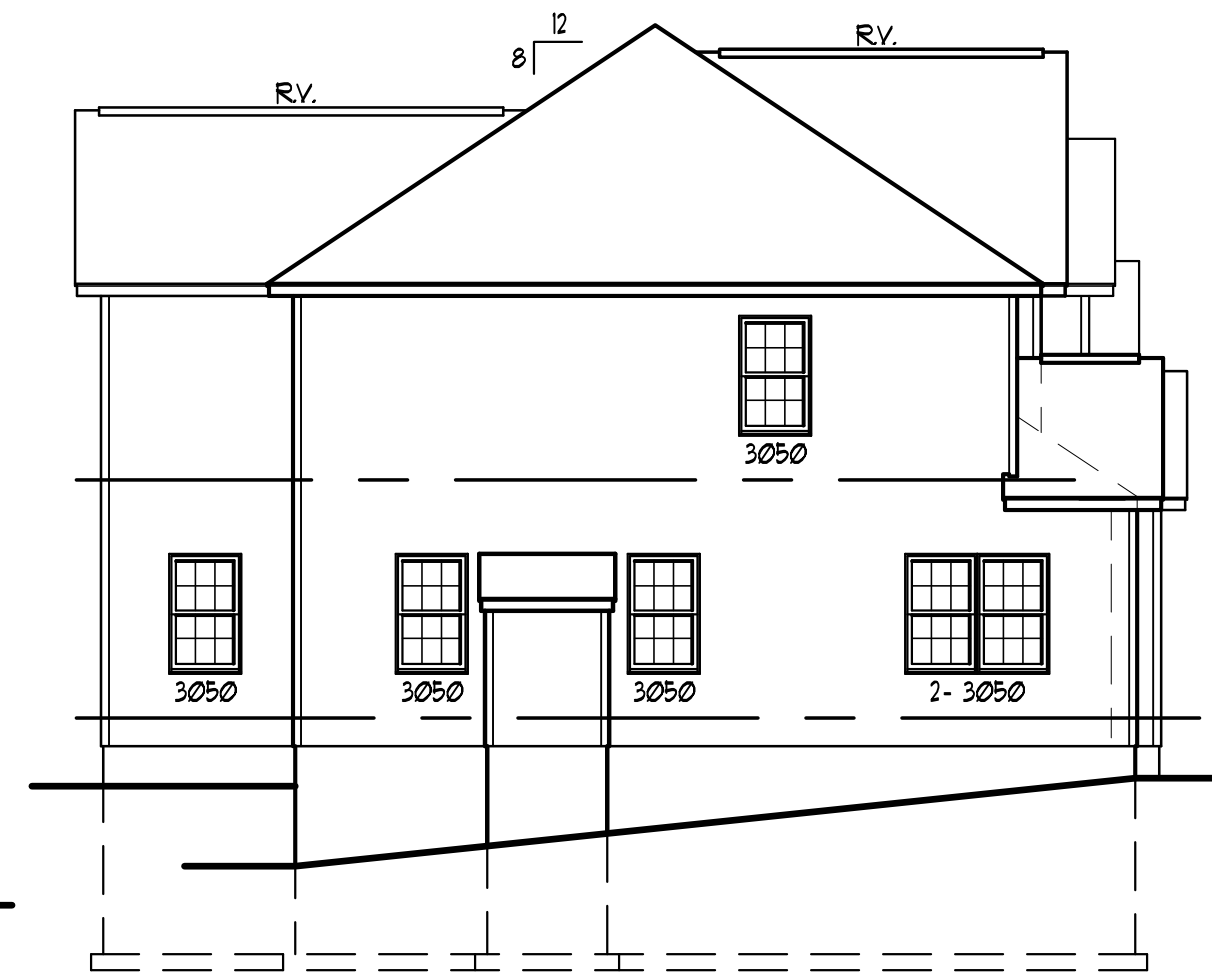

**LEFT ELEVATION**  
 1/8" = 1' - 0"