



**FRONT ELEVATION**

1/4" = 1' - 0"

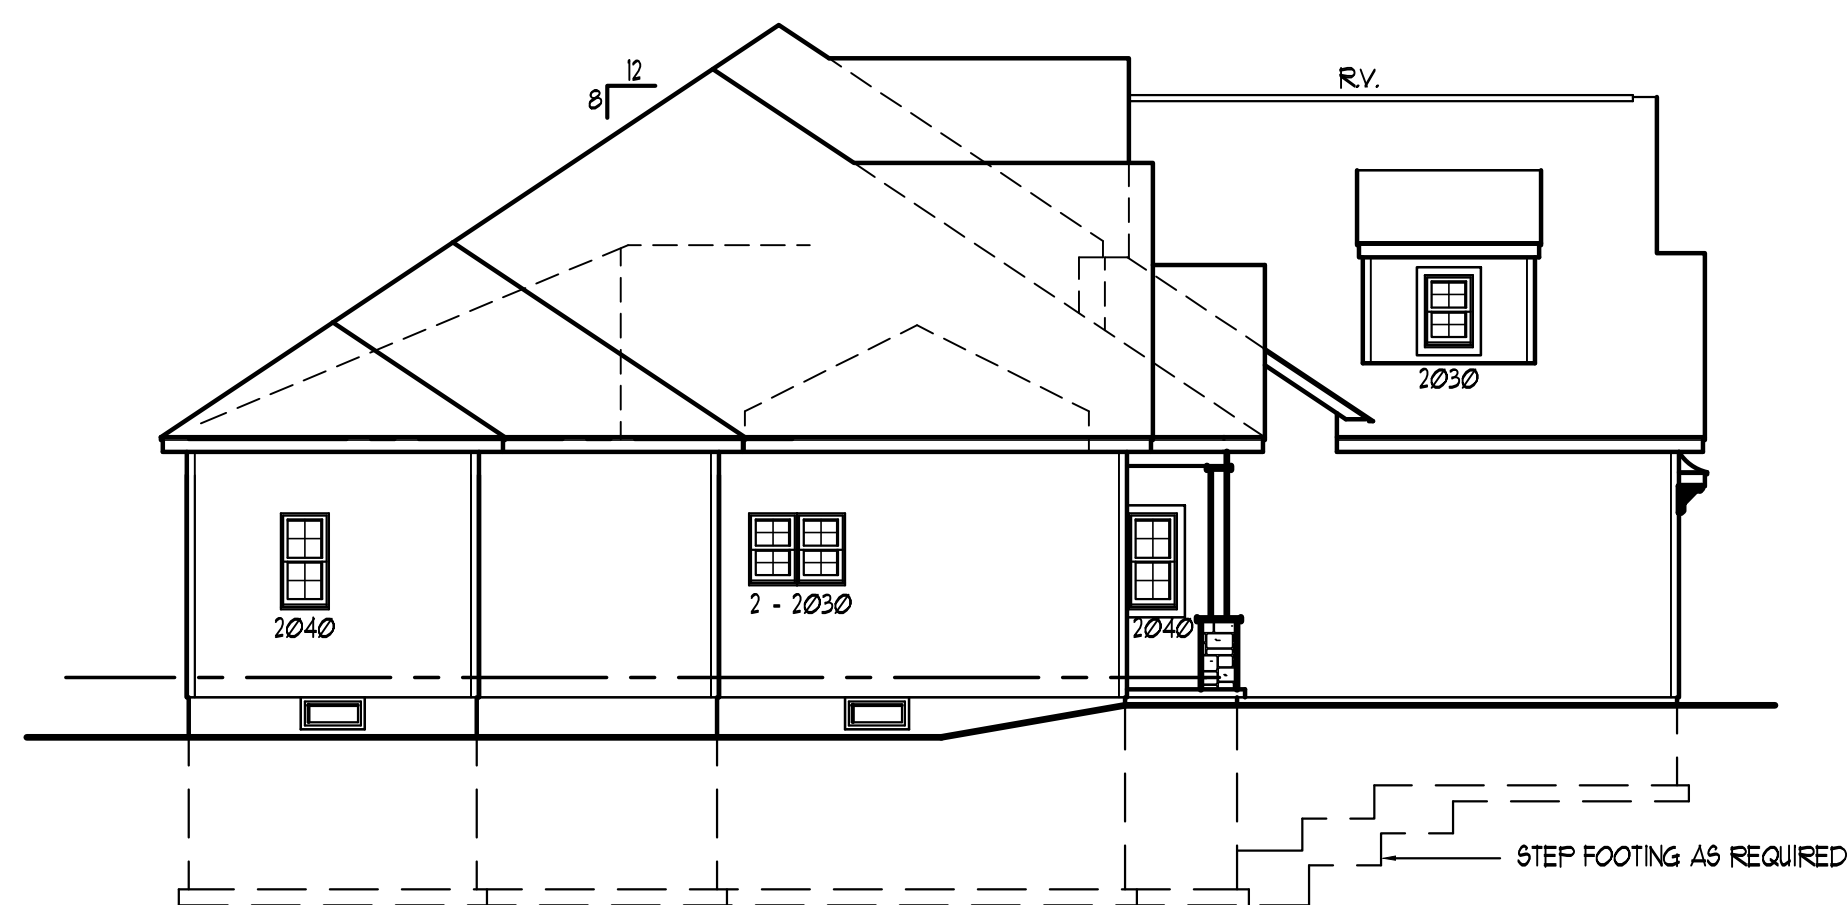


**LEFT ELEVATION**

1/8" = 1' - 0"

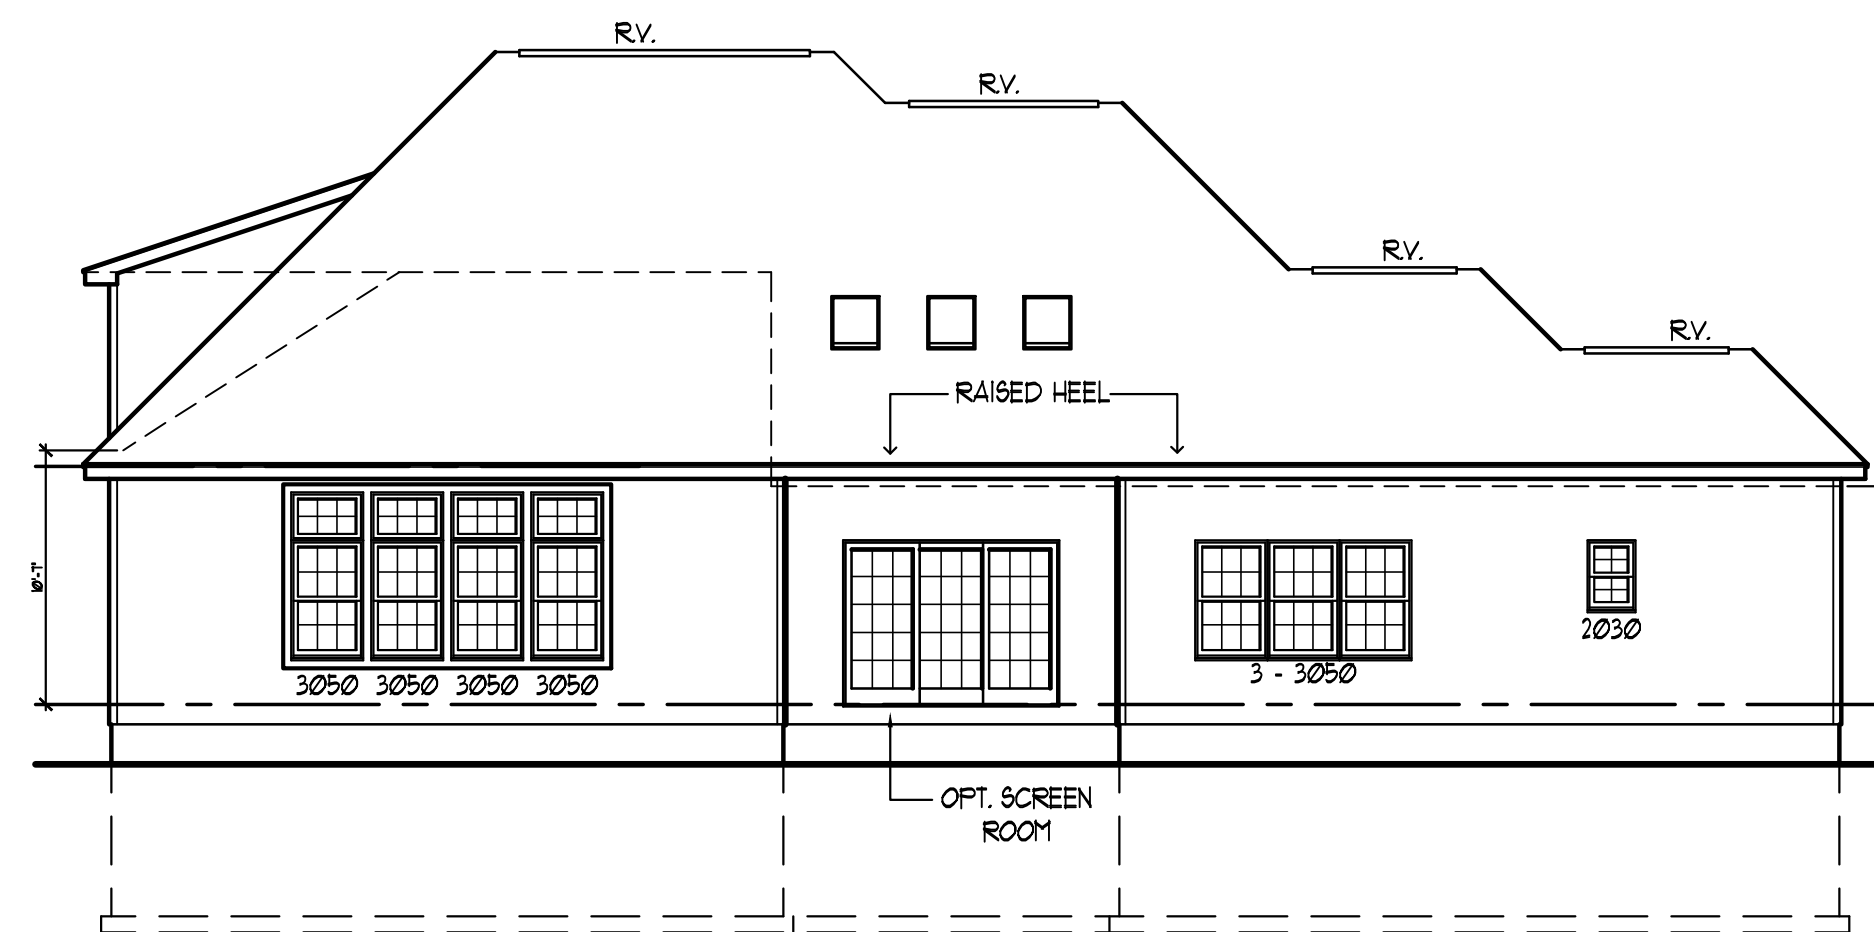


**REAR ELEVATION**

1/8" = 1' - 0"

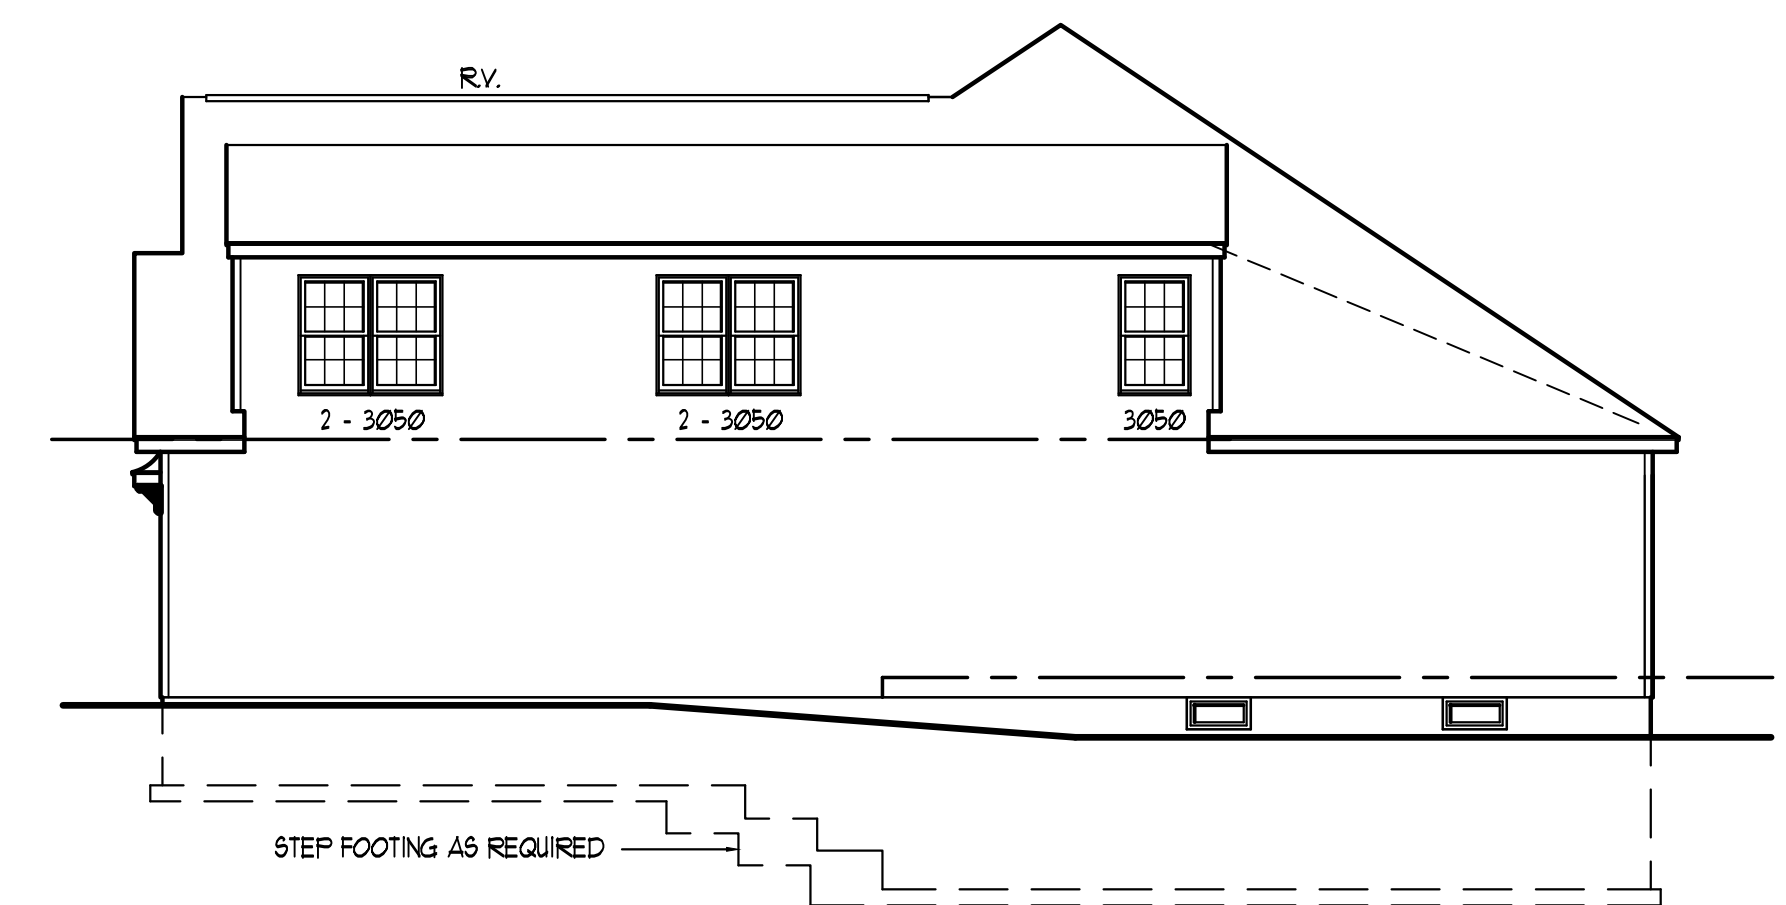

**RIGHT ELEVATION**


1/8" = 1' - 0"

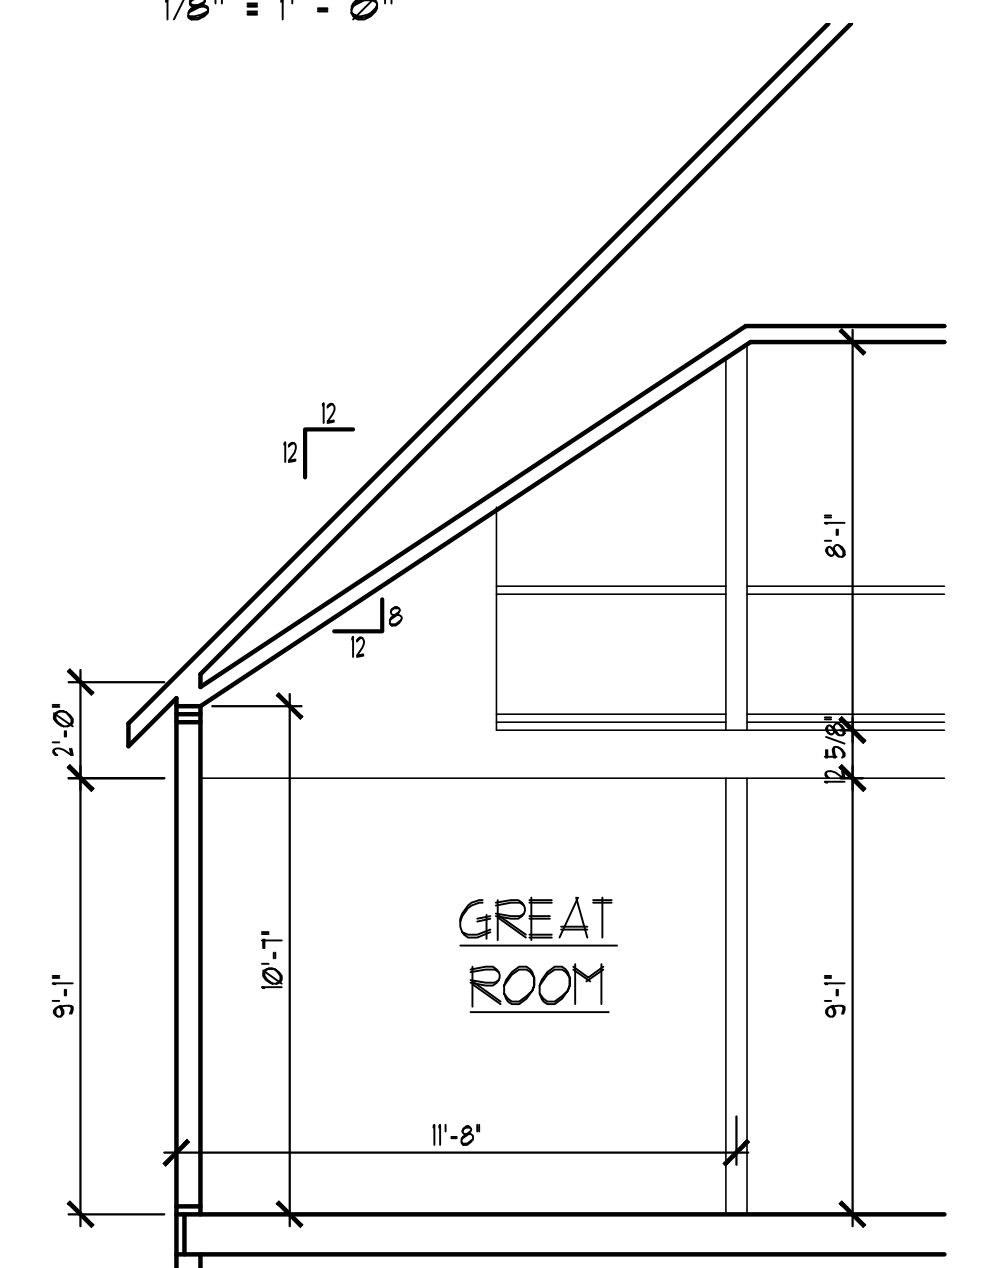

**SECTION AT GR. RM.**

1/4" = 1' - 0"

1 OF 5

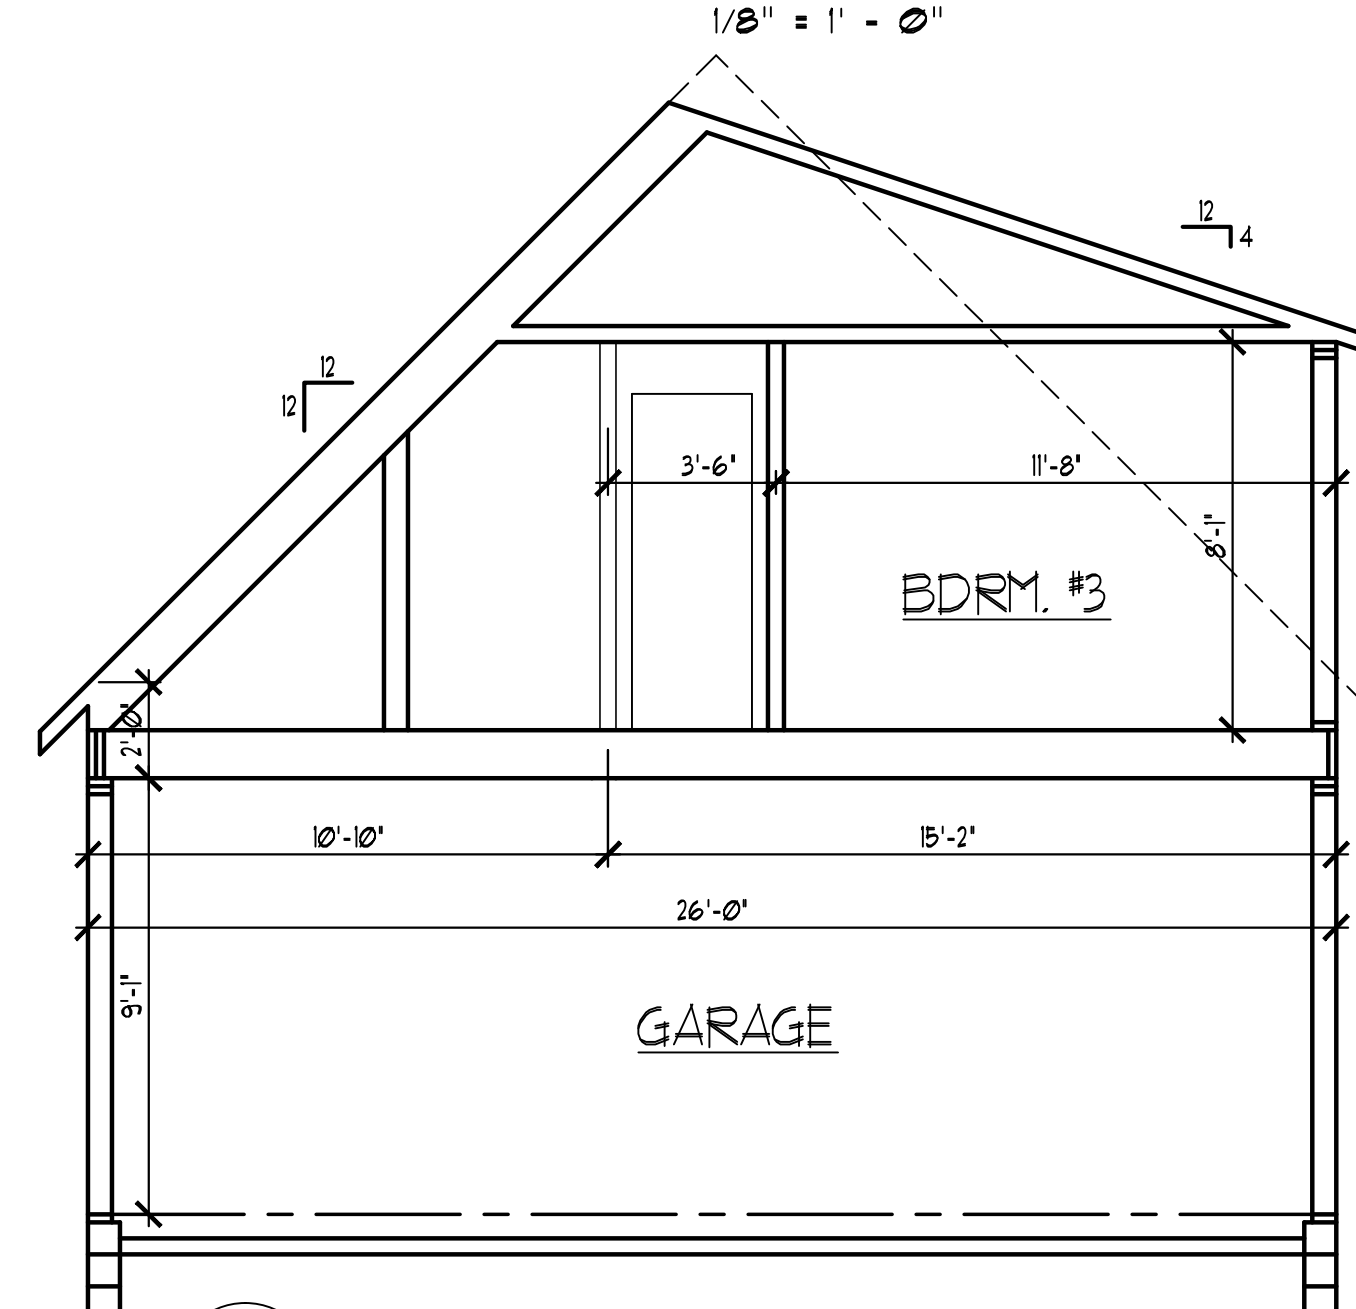

**SECTION AT BDRM #3**

1/4" = 1' - 0"

2 OF 5