



FRONT ELEVATION

1/4" = 1' - 0"

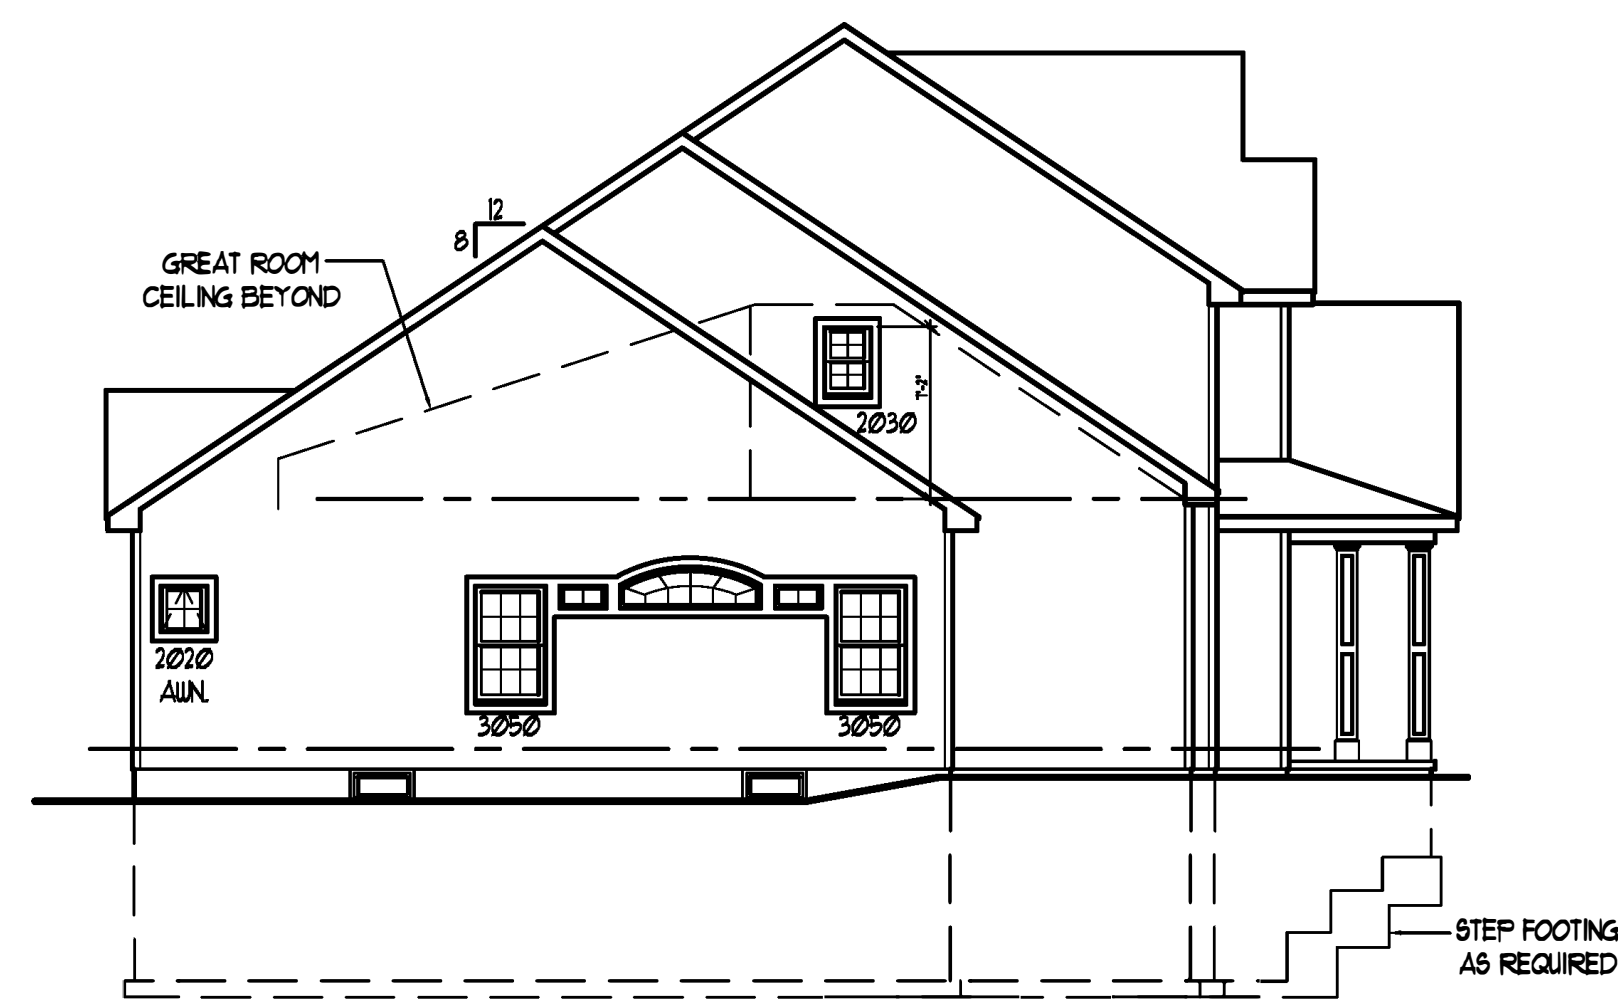


LEFT ELEVATION

1/8" = 1' - 0"

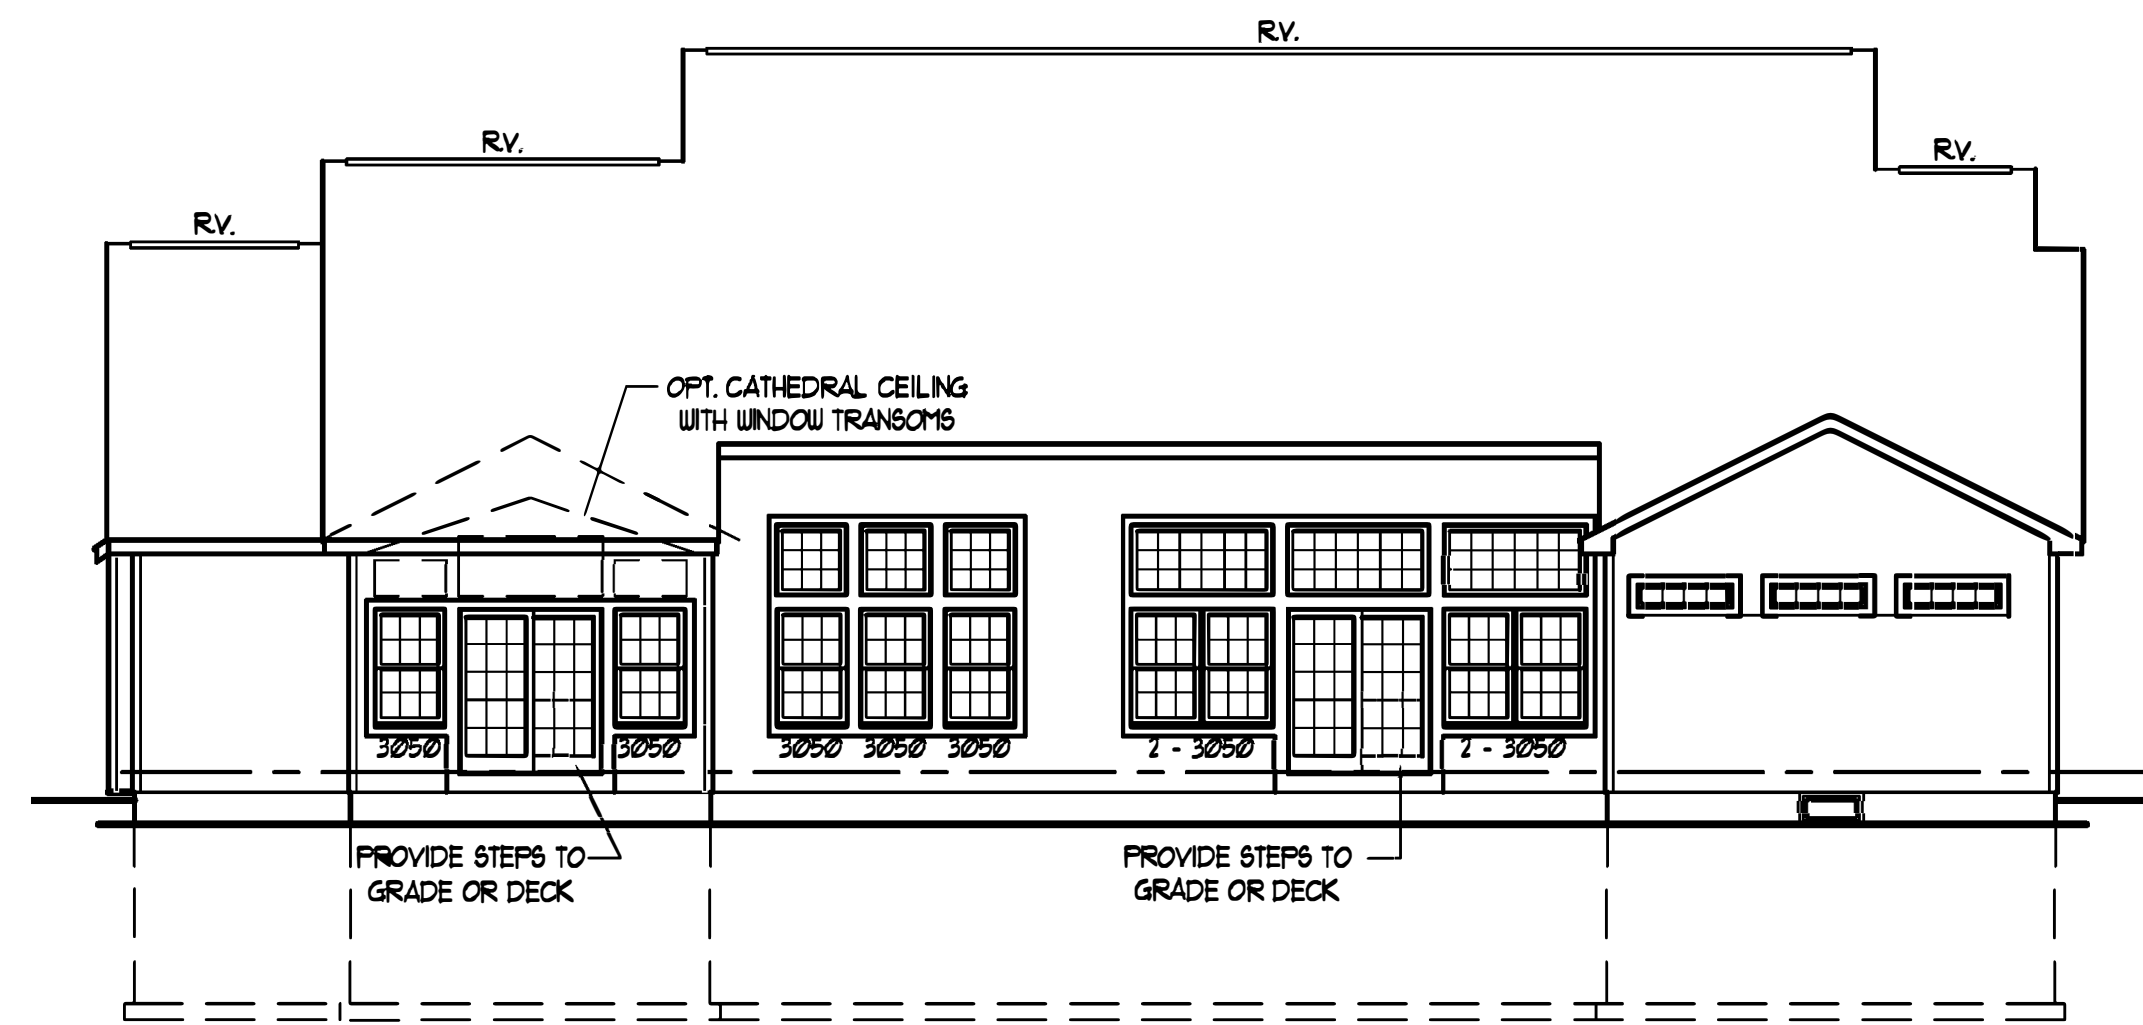

REAR ELEVATION

1/8" = 1' - 0"

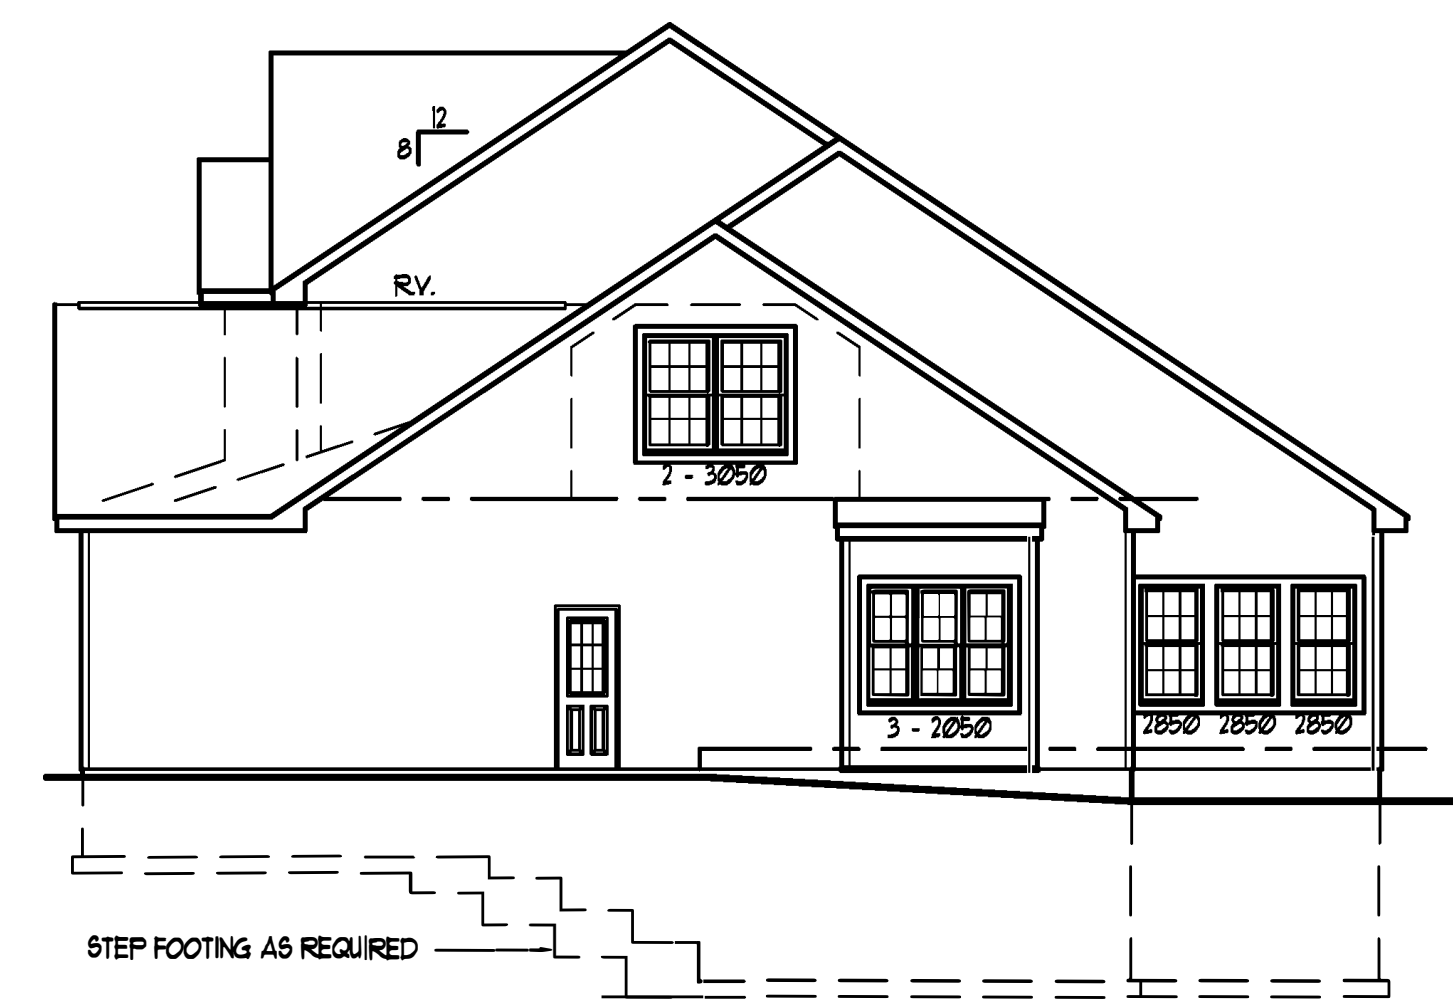

RIGHT ELEVATION

1/8" = 1' - 0"