




LEFT ELEVATION
 $1/8" = 1' - 0"$

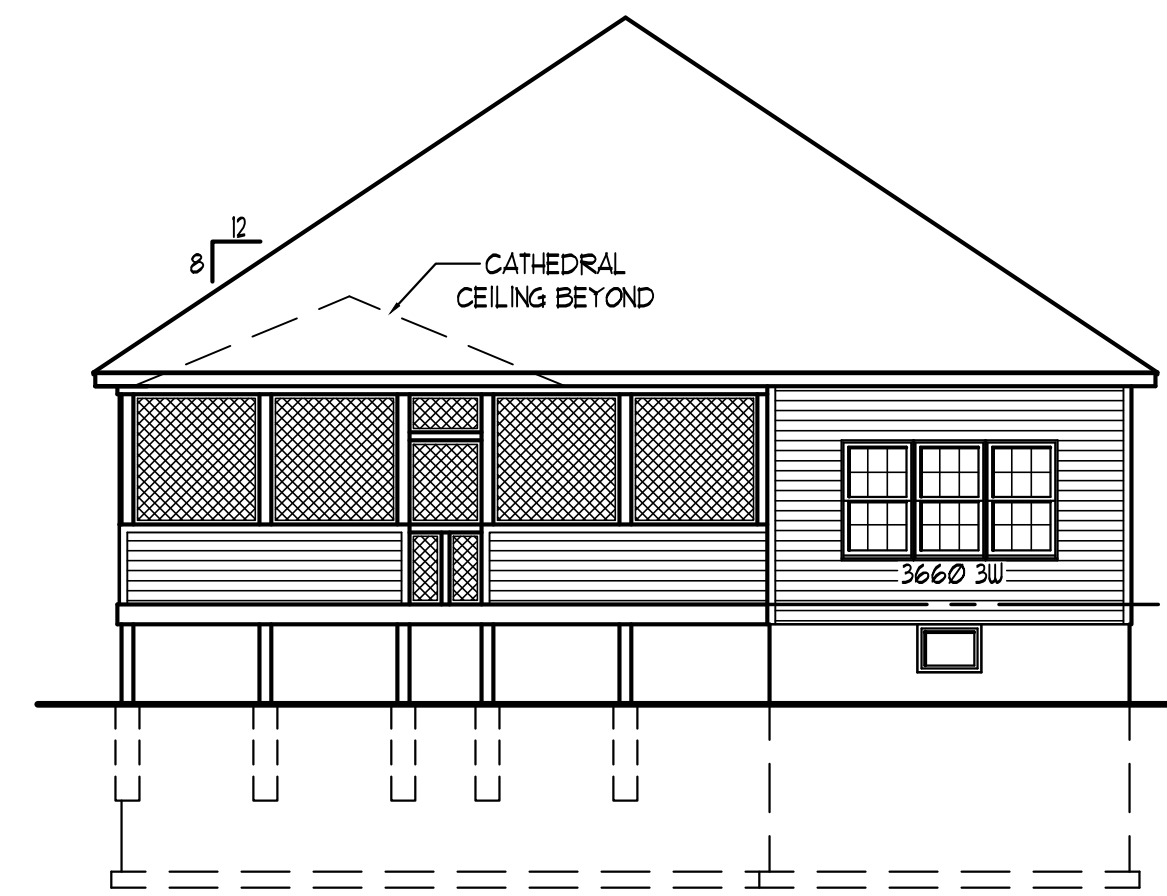

REAR ELEVATION
 $1/8" = 1' - 0"$

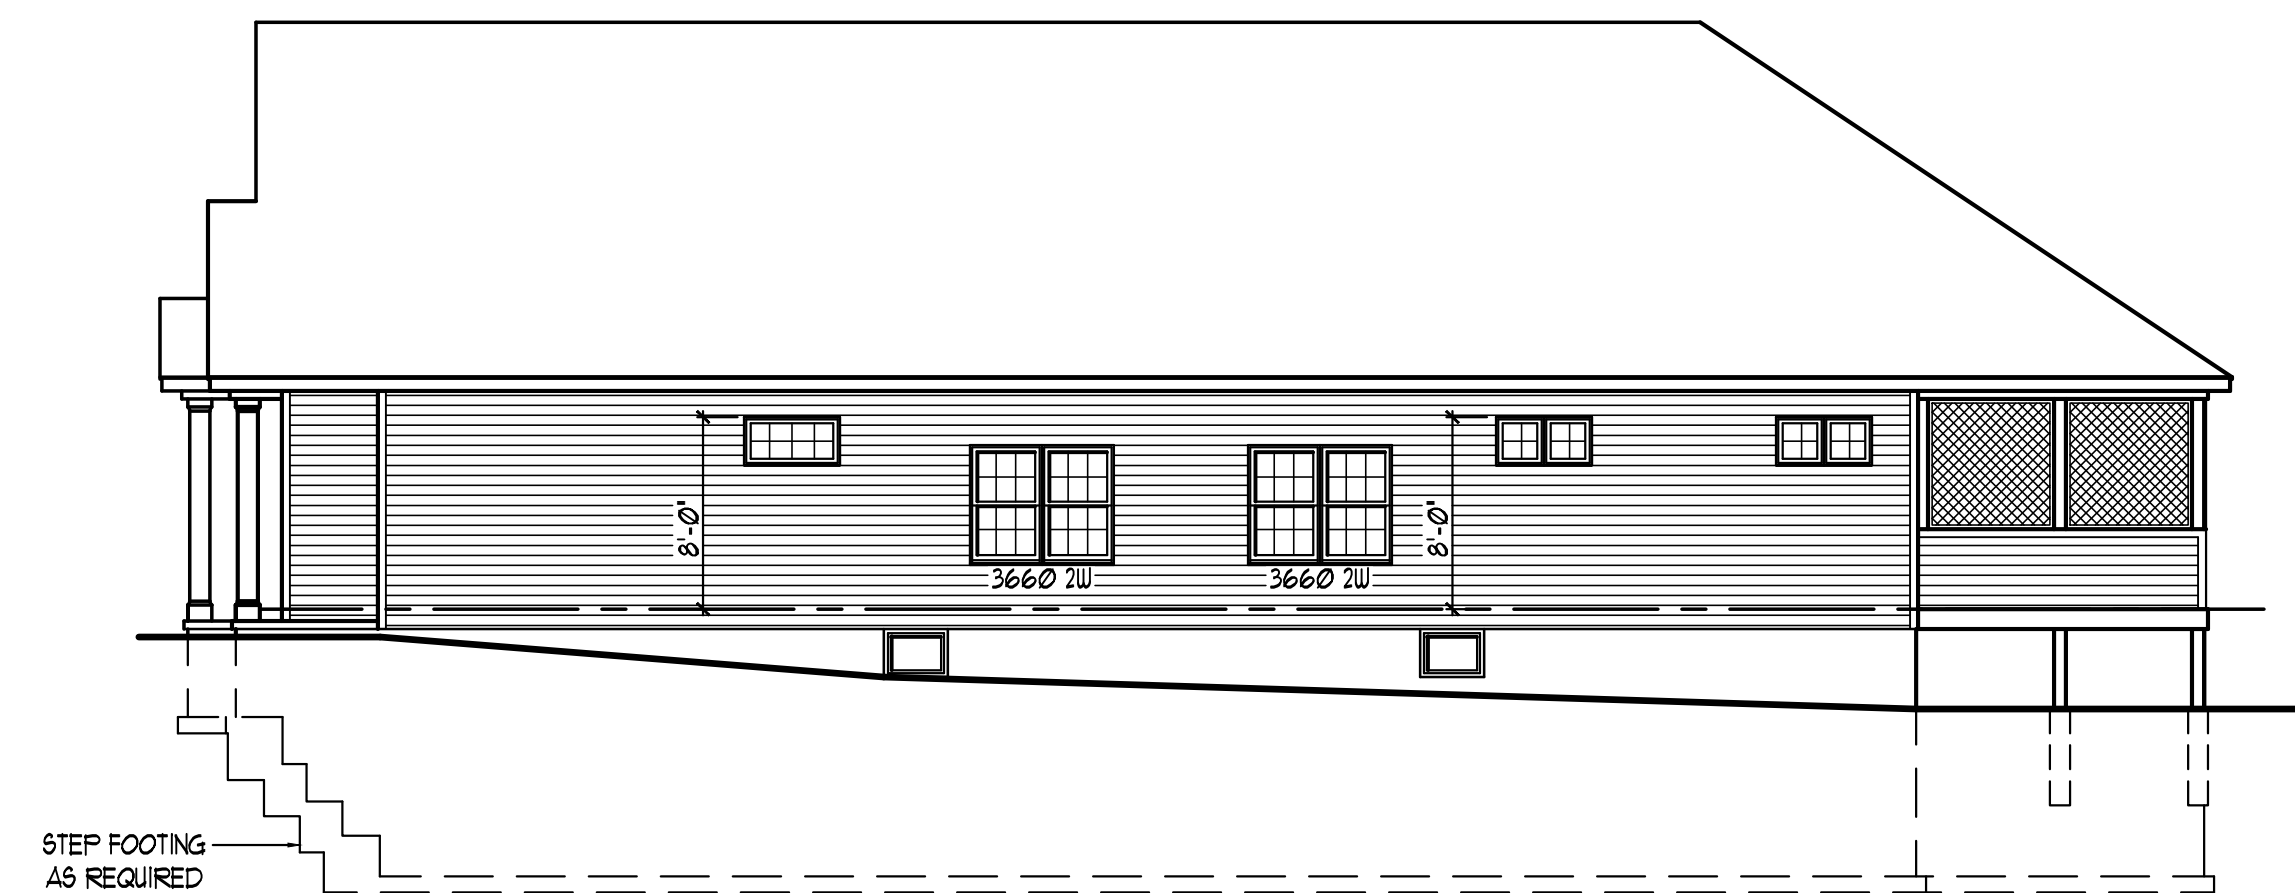

RIGHT ELEVATION
 $1/8" = 1' - 0"$

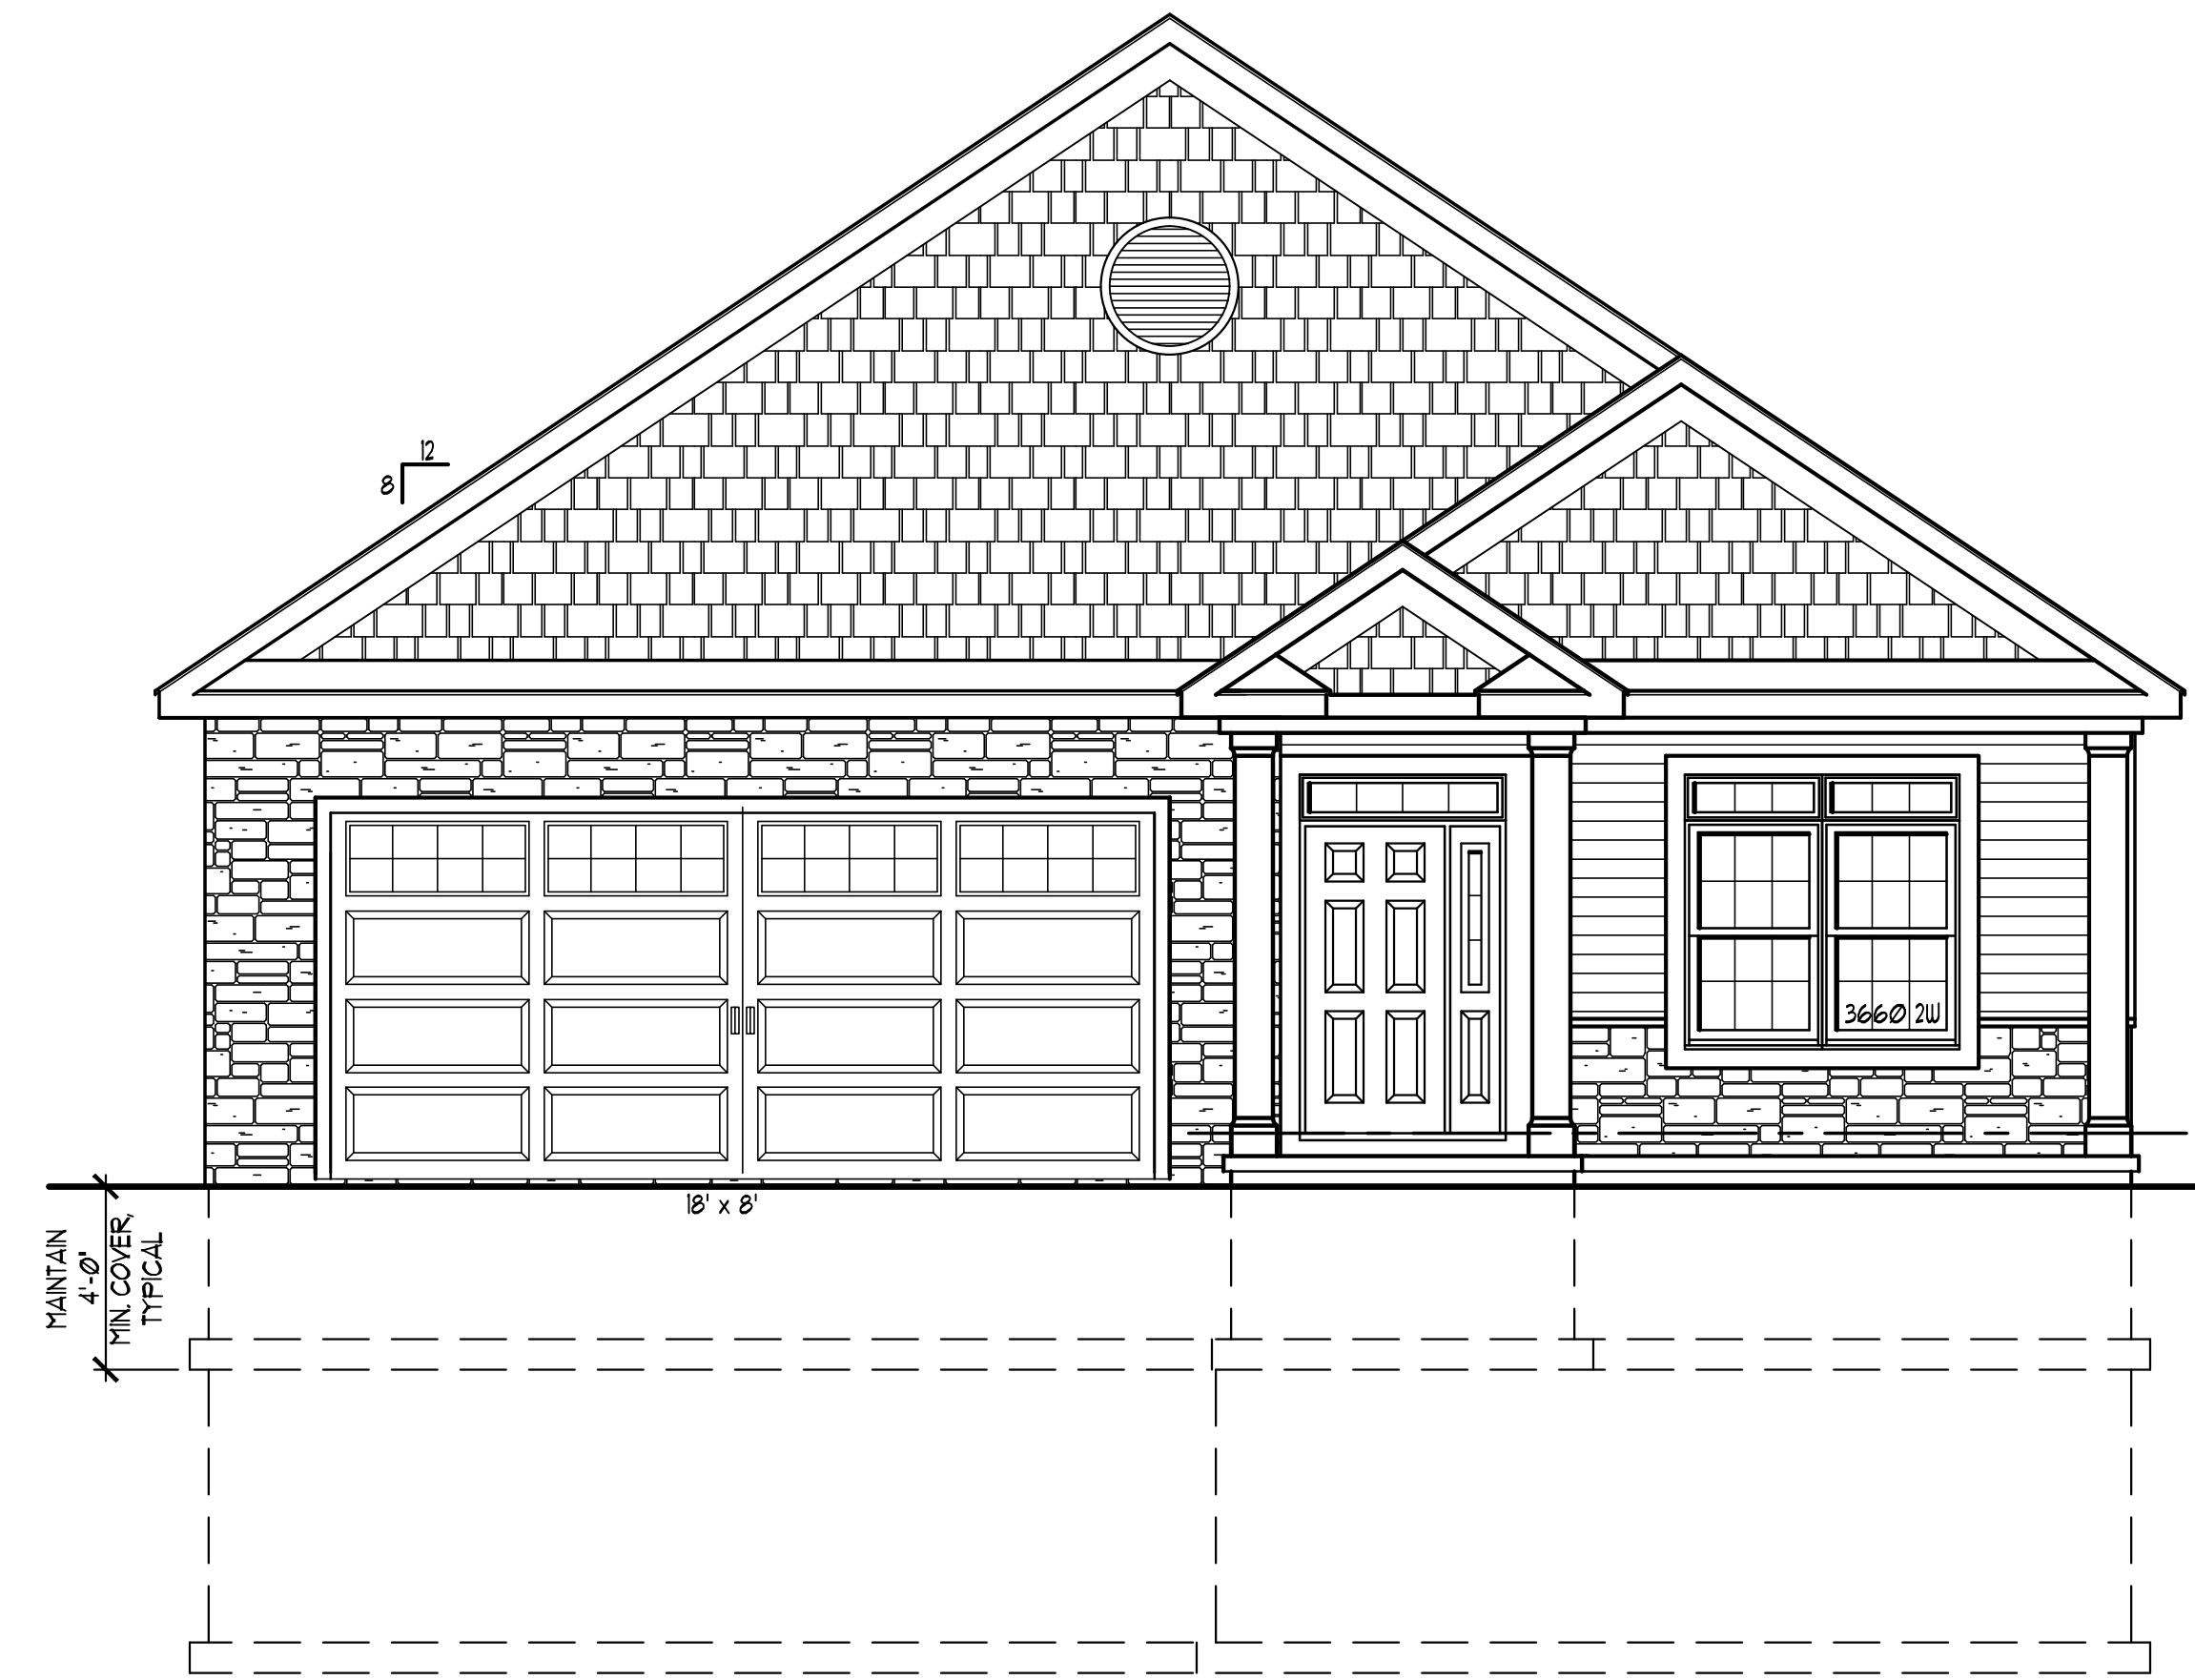

FRONT ELEVATION
 $1/4" = 1' - 0"$