




FRONT ELEVATION

1/4" = 1' - 0"

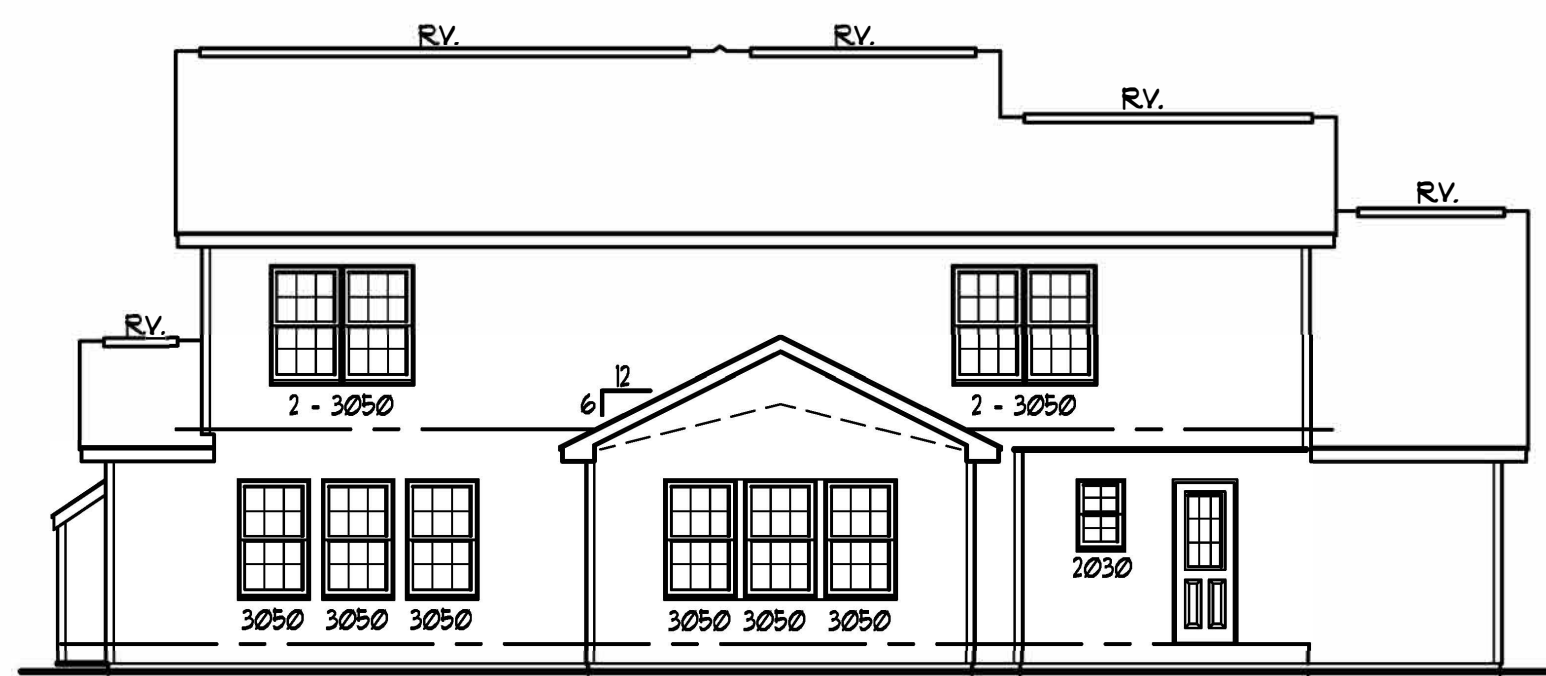


REAR ELEVATION

1/8" = 1' - 0"


AREA:

1ST FLOOR	1,341 S.F.
2ND FLOOR	1,144 S.F.
TOTAL	2,485 S.F.

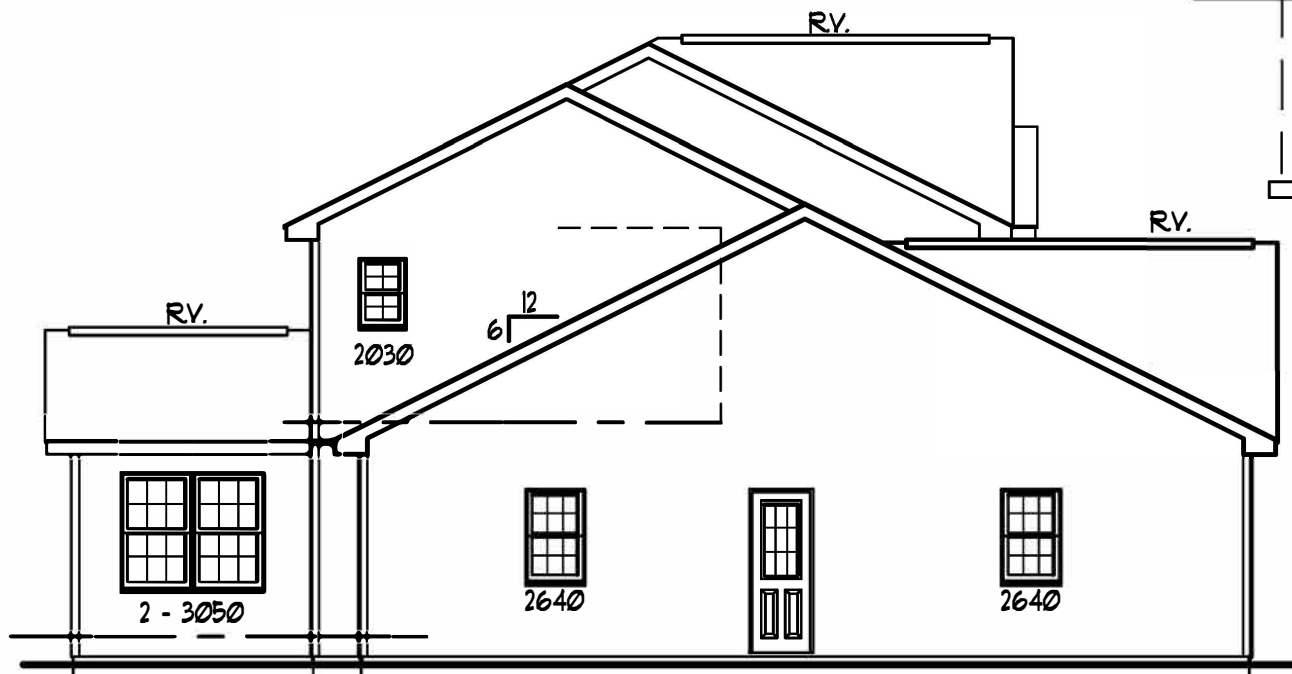

LEFT ELEVATION

1/8" = 1' - 0"

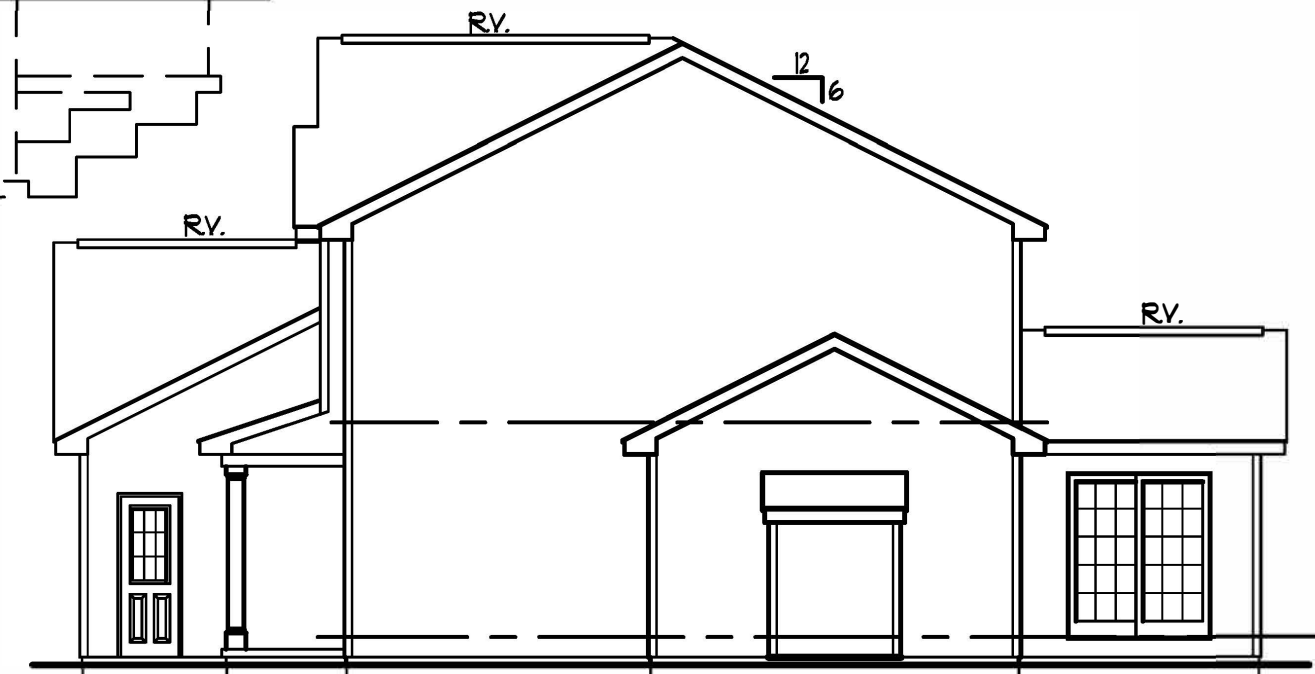

RIGHT ELEVATION

1/8" = 1' - 0"

STEP FOOTING AS REQUIRED